

RICHARD
MOORE
AIA
ARCHITECT

200 WEST MAIN ST.
ST. LOUIS, MO 63101
TEL: 631-1000

4200 DO
8" DT

91' LONGITUDE
8" DT

NATIONAL
HIGHPOINT
MUSEUM

COUNTY ROAD CC
ARCADIA, MO 63621

PROJECT FOR:
JACK LONGACRE
P.O. BOX 70
ARCADIA, MO 63621
HIGHPOINTERS CLUB
P.O. BOX 1496
GOLDEN, CO 80402


| | | |
|-----|-------|--------|
| No. | Desc. | Amount |
| | | |

FLOOR PLAN

PROGRESS PRINT

DATE: 8-2-99
SCALE: 1/4" = 1'-0"
DRAWN BY: N. MOORE

- LEGEND
- DF BARRIER RISE
 - CC COMPOSTING CLOSET
 - WC WALKWAY
 - OD ODDER DECK
 - DT DRAINAGE TEMPERATURE
 - GL GREYWATER LAV
 - TT TOT TABLE

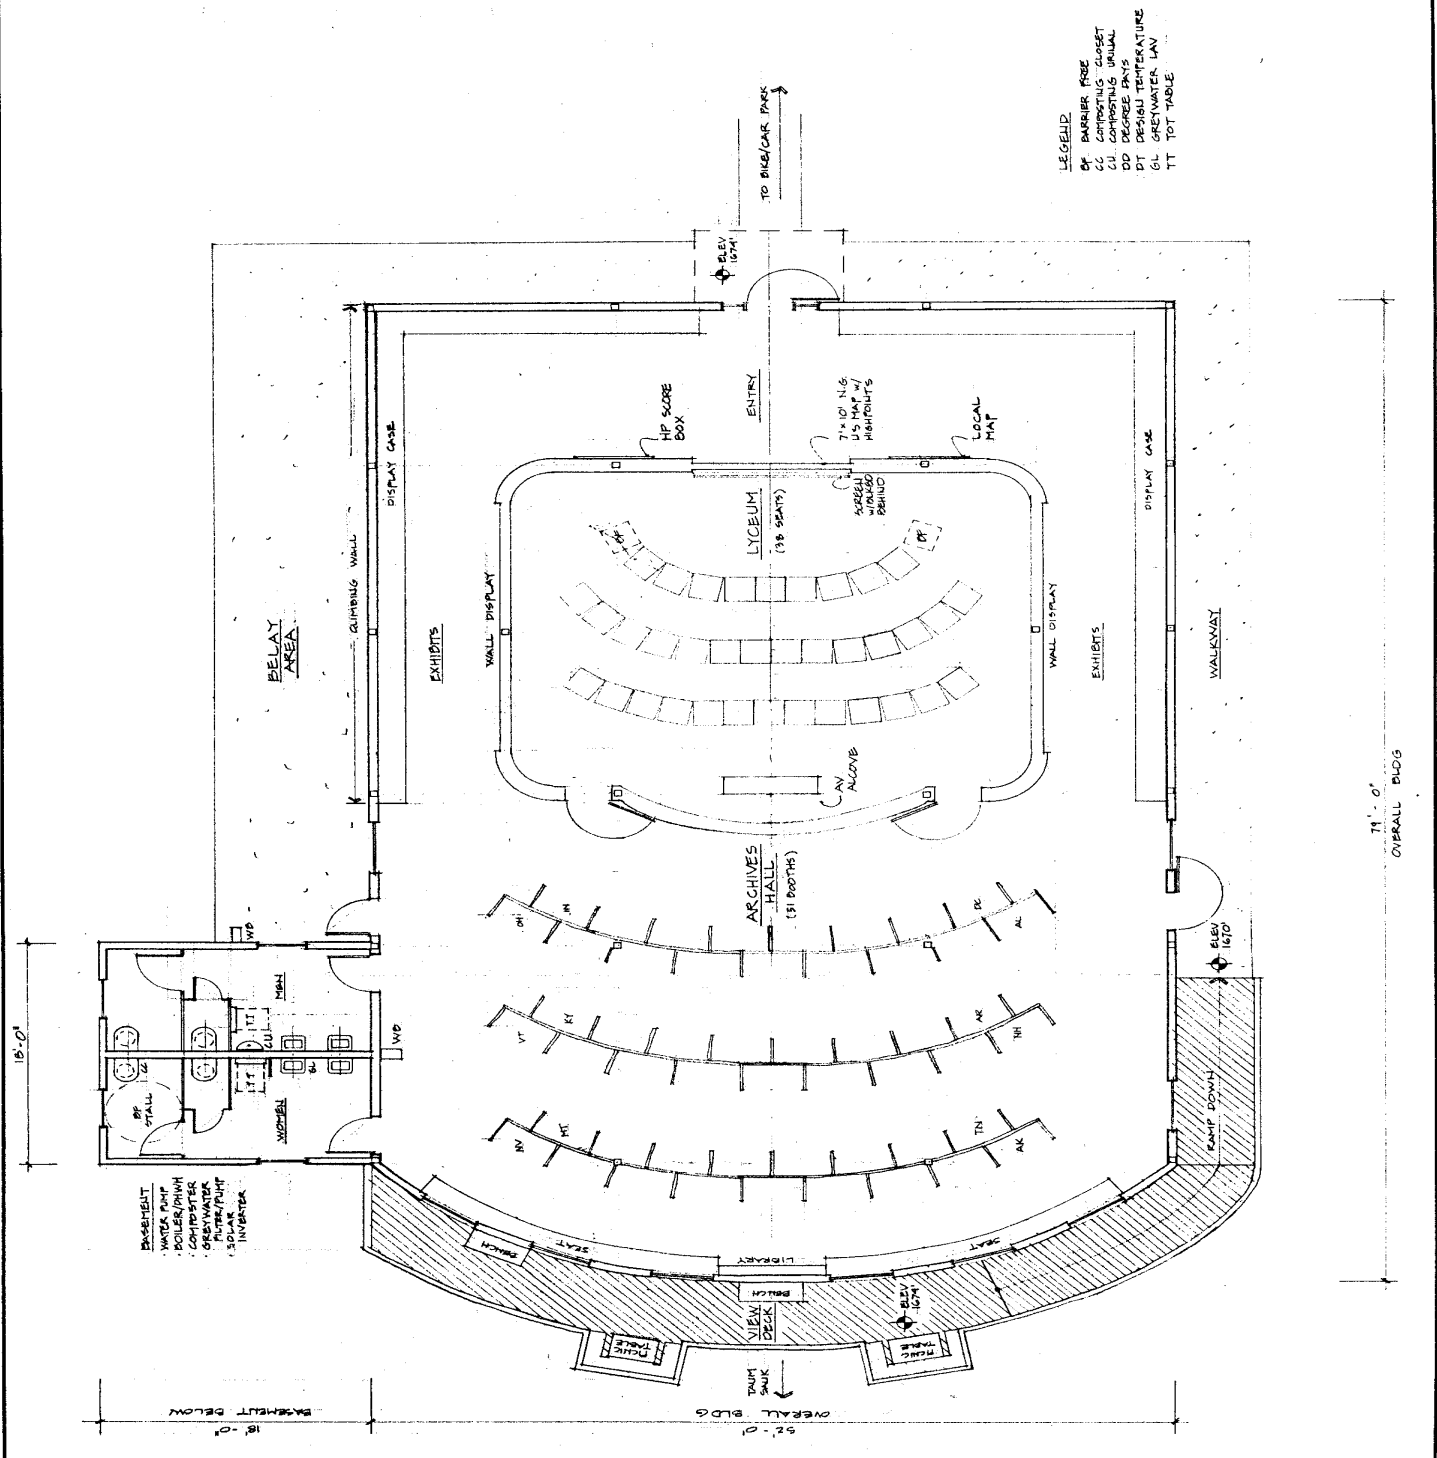

18'-0"
52'-0"
OVERALL BLDG.

TO BREAKER PANEL

ELEV 1074

ELEV 1070

18'-0"
OVERALL BLDG.